





NEW ASPHALT

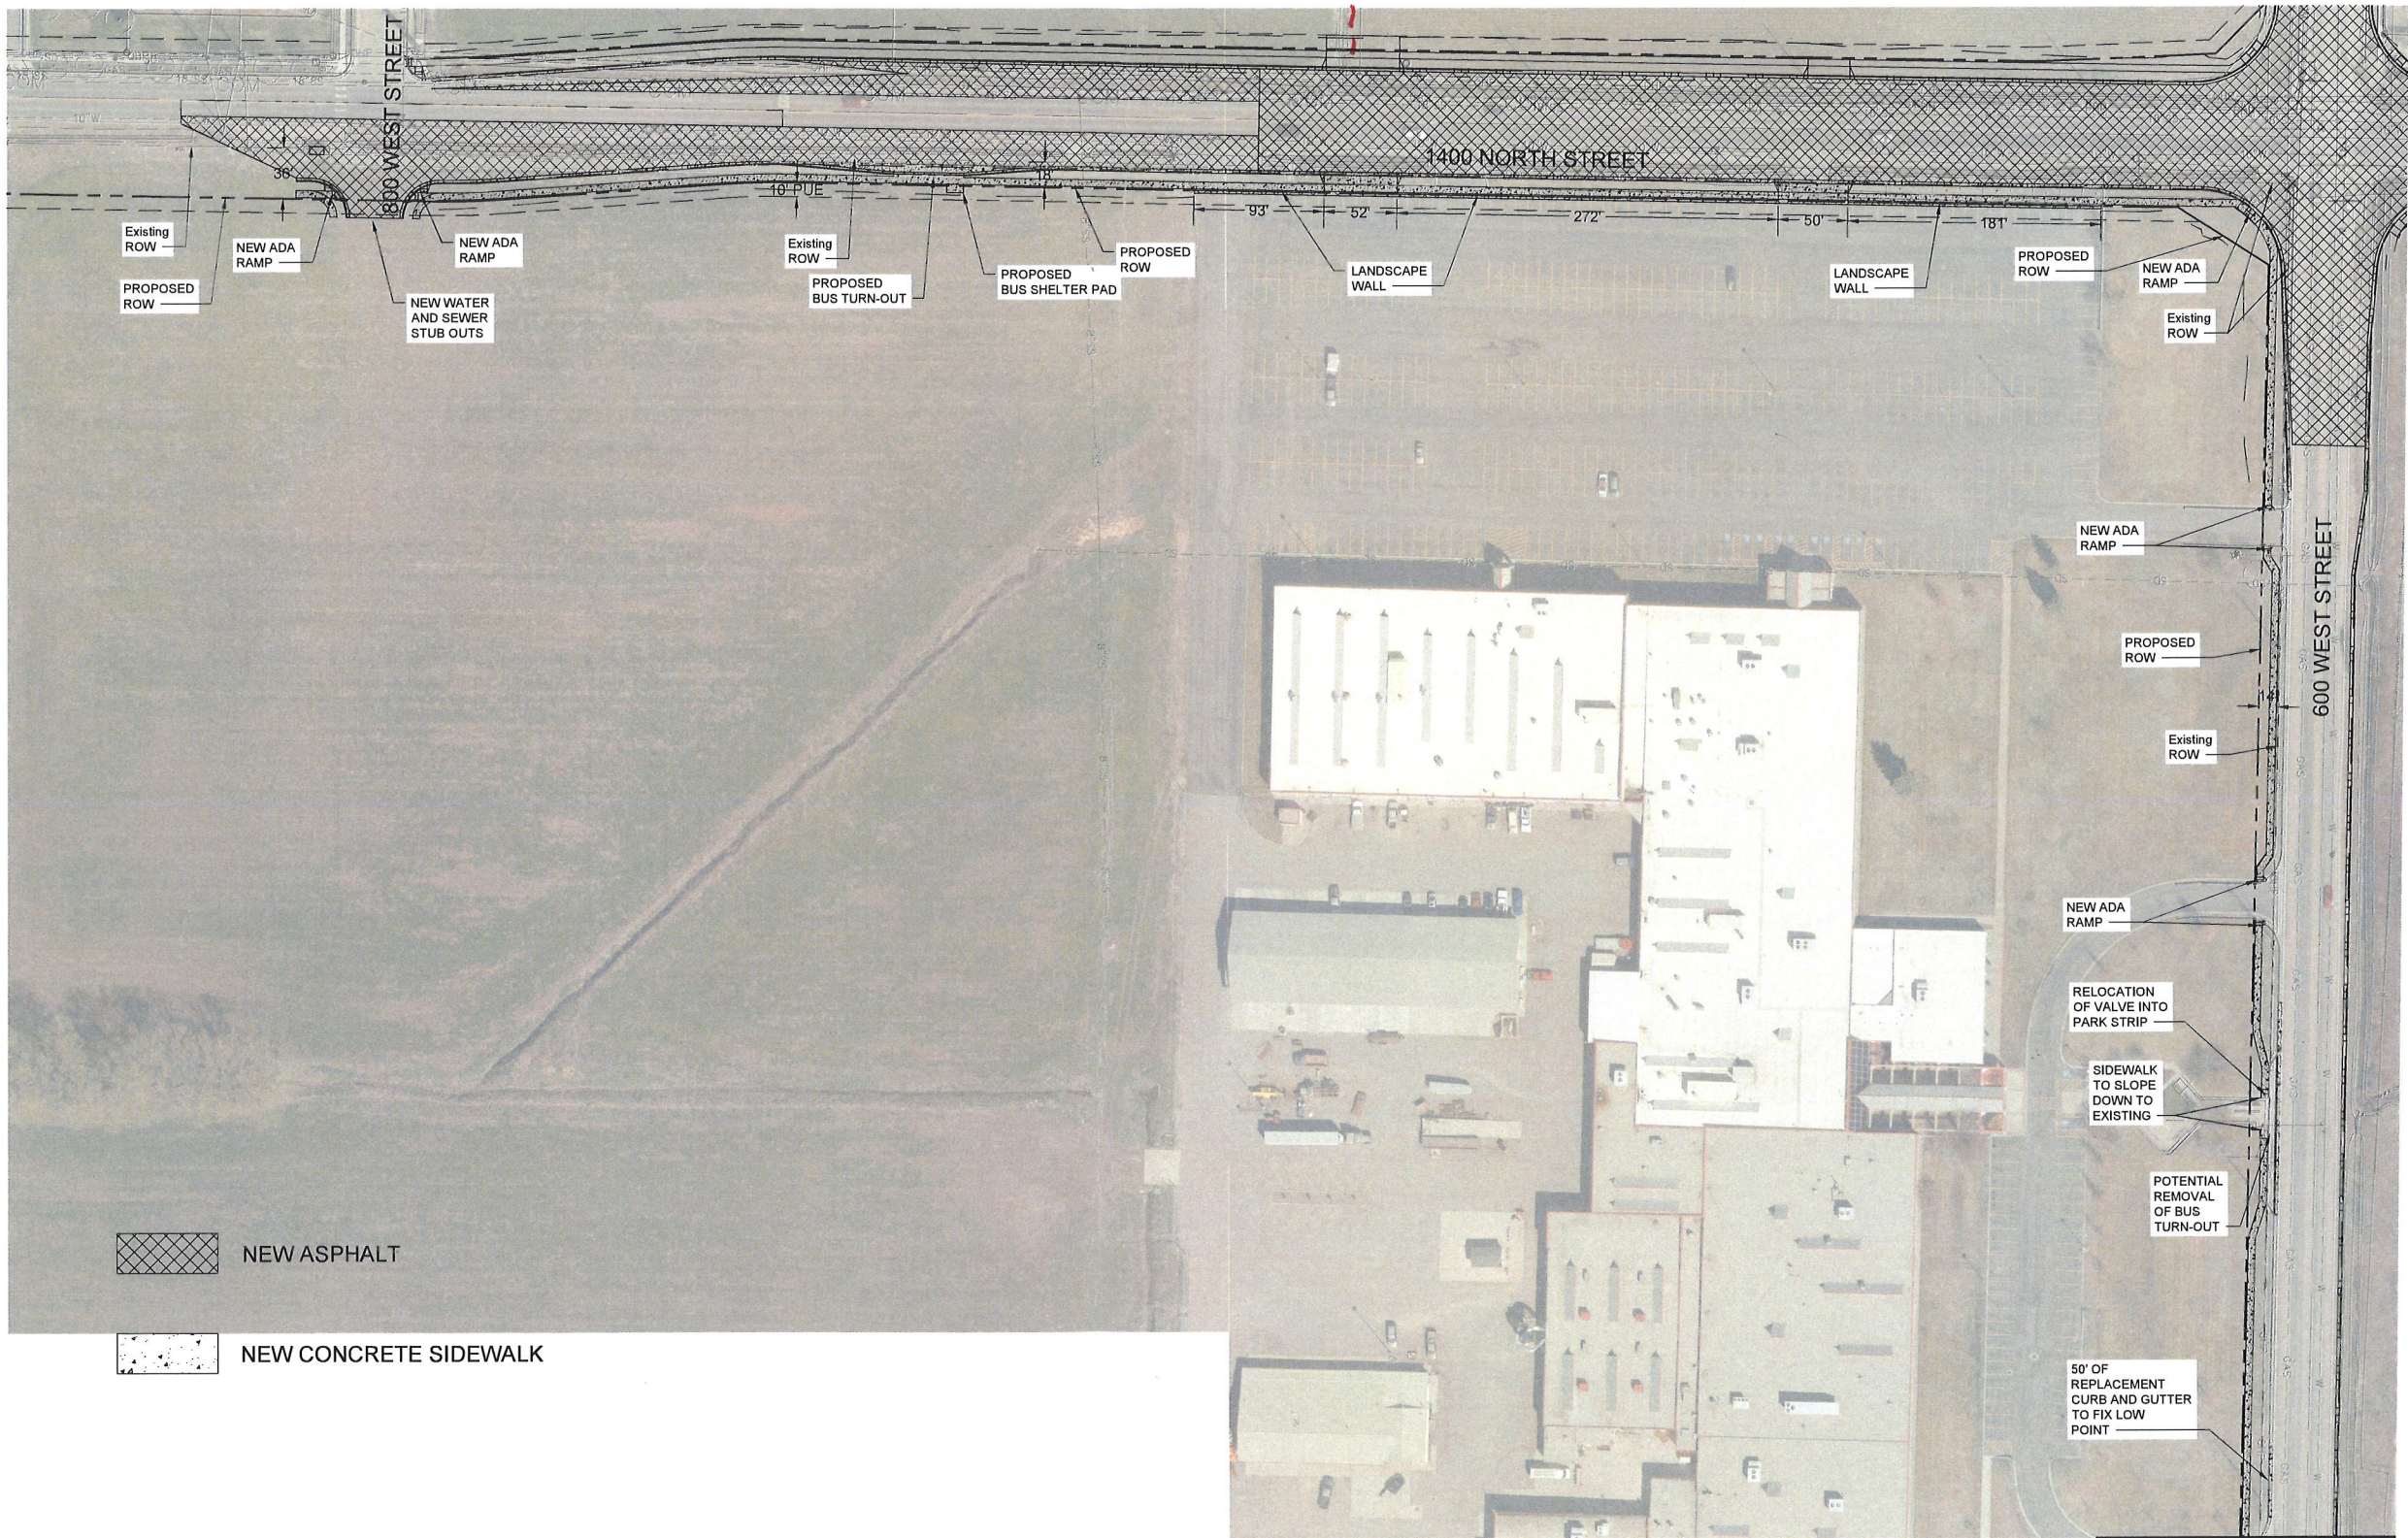

NEW CONCRETE SIDEWALK

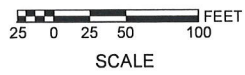

MATCH LINE BT 2

LOGAN CITY ENGINEERING
290 NORTH 100 WEST
LOGAN, UTAH 84321

1400 NORTH AT 600 WEST
TRAFFIC SIGNAL PROJECT
BTECH EXHIBIT

756 E Winchester St.
Suite 400
Salt Lake City,
UT 84107
801-904-4000

DESIGNED: DAN
DRAFTED: DAN
CHECKED: TCB

REVISION BLOCK

SHEET NO: **BT 1**